


FARM HERITAGE TRAIL WHITESTOWN

RTP PROJECT NUMBER 12-004
DES. # 1297544

CONSTRUCTION OF 1.72 MILE TRAIL BEGINNING APPROXIMATELY 4,000 FEET EAST OF MAIN STREET ALONG THE ABANDONED RAILROAD CORRIDOR AND ENDING AT CR 575 EAST

APRIL 17, 2015

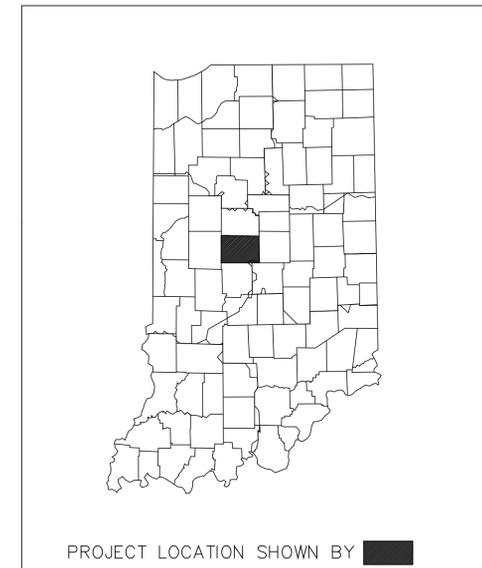

PROJECT LOCATION
WHITESTOWN, INDIANA

Whitestown IN

Farm Heritage
Trail

Owner

Whitestown Parks & Recreation
6210 S 700 E
Whitestown, IN 46075


Contact:
Nathan Messer
Director
Whitestown Parks & Recreation
317.769.6557

Landscape Architect

GREEN 3, LLC
1104 Prospect Street
Indianapolis, Indiana
46203
p 317. 634. 4110
f 866. 422. 2046
(toll free)
www.green3studio.com



This drawing and its contents are the property of Green 3, LLC, and shall not be reproduced in whole or in part by any means, mechanical or electronic, without express written permission of Green 3, LLC. Copyright 2006, by Green 3, LLC.

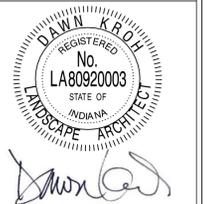

SIGNATURE		
DRAWN BY BH	CHECKED BY SM	APPROVED BY DK

REVISIONS	
△	△
△	△
△	△
△	△
△	△
△	△
△	△

PROJECT #	DATE
1297544	3.25.15

SHEET TITLE
COVER SHEET

SHEET NUMBER
CS

NATHAN MESSER, DIRECTOR
WHITESTOWN PARKS AND RECREATION

INDIANA DEPARTMENT OF TRANSPORTATION
STANDARD SPECIFICATIONS DATED 2014
TO BE USED WITH THESE PLANS

Drawing Path: Z:\2015\1208 Whitestown RTP\CAD\Sheet\Cover_BIT.dwg
 Plotted By: Green 3
 Time of Plot: 4/17/15 - 2:18pm
 4/17/15 - 2:18pm

GENERAL NOTES

1. CONTRACTOR SHALL STAKE ALL CENTER LINE OF PROPOSED TRAIL FOR APPROVAL BY OWNER PRIOR TO CONSTRUCTION.
2. ALL FACILITIES AND FEATURES MUST BE IN COMPLIANCE WITH CURRENT ADA GUIDELINES. TRAIL SHALL CONFORM TO ADA GUIDELINES FOR ACCESSIBILITY AND AASHTO GUIDE FOR DEVELOPMENT OF BICYCLE AND PEDESTRIAN FACILITIES.
3. CONSTRUCTION LIMITS TO BE 10'-0" FROM TRAIL CENTER LINE UNLESS OTHERWISE SHOWN ON PLANS OR DIRECTED BY OWNER. CONTRACTOR TO FIELD STAKE LIMITS FOR OWNER APPROVAL PRIOR TO CONSTRUCTION.
4. ALL UTILITIES TO BE FIELD LOCATED PRIOR TO CONSTRUCTION TO VERIFY NO UTILITY OBSTRUCTIONS EXIST.
5. ALL GRADES SHALL NOT EXCEED THE MINIMUM STOPPING SIGHT DISTANCE REQUIRED BY AASHTO. CROSS SLOPES ON PATHS SHALL NOT EXCEED 2%.
6. CONTRACTOR RESPONSIBLE FOR MEETING PERMIT CONDITIONS OF ALL EXISTING PERMITS AND OBTAINING ANY ADDITIONAL LOCAL PERMITS FOR CONSTRUCTION.
7. CONTRACTOR TO FOLLOW INDOT STANDARDS FOR CONSTRUCTION MEANS AND METHODS AND MATERIAL QUALITY AND PERFORMANCE UNLESS OTHERWISE DIRECTED BY OWNER.
8. OWNER CONTACT IS NATHAN MESSER, DIRECTOR OF THE WHITESTOWN PARKS DEPARTMENT @ (317) 769-6557.

INDEX

CS	COVER
1	INDEX
2	SCHEDULES
3	KEY MAP
4	ALIGNMENT STA. 0+00 TO 80+24
5	ALIGNMENT STA. 80+24 TO 91+06
6	ENLARGEMENTS 1A, 1B, & 1C
7	ENLARGEMENT 2 AND ENLARGEMENT 3
8	DETAILS
9	DETAILS
10	TYPICAL TRAIL SECTIONS
11	TYPICAL TRAIL SECTIONS

UTILITIES

ELECTRIC:	DUKE-ENERGY WWW.DUKE-ENERGY.COM 1-800-521-2232
STORMWATER:	WHITESTOWN MUNICIPAL UTILITIES 6999 LEXINGTON CIRCLE ZIONSVILLE, IN 46077 1-317-733-8584
GAS:	NIPSCO (Northern Indiana Public Service Co.) WWW.NIPSCO.COM 1-800-464-7726
SEWER:	WHITESTOWN MUNICIPAL UTILITIES 6999 LEXINGTON CIRCLE ZIONSVILLE, IN 46077 1-317-733-8584
PHONE:	TDS Telecom 2 Pierce St Whitestown, IN (317) 769-1111



HOLEY MOLEY SAYS,
"CALL BEFORE YOU DIG"
(TWO WORKING DAYS PLEASE)

1-800-382-5544 1-800-428-5200
INSIDE INDIANA FROM OUTSIDE INDIANA

GUIDE TO ADA AND SHARED USE PATH GRADING

SURFACE MATERIAL	RUNNING SLOPE	MAXIMUM LENGTH OF SEGMENT
ASPHALT/CONCRETE	5% OR LESS	PREFERRED
ASPHALT/CONCRETE	5-8.33%	UP TO 200' HORIZONTAL, LANDINGS REQUIRED
ASPHALT/CONCRETE	8.33 - 10%	UP TO 30' HORIZONTAL, LANDINGS REQUIRED
ASPHALT/CONCRETE	10 - 12.5%	UP TO 10' HORIZONTAL, LANDINGS REQUIRED
CRUSHED STONE	3% OR LESS	GRADES GREATER THAN 3% NOT SUITABLE FOR SHARED USE PATHS


Whitestown IN

Farm Heritage Trail


Owner
Whitestown Parks & Recreation
6210 S 700 E
Whitestown, IN 46075

Contact:
Nathan Messer
Director
Whitestown Parks & Recreation
317.769.6557

Landscape Architect
GREEN 3, LLC
1104 Prospect Street
Indianapolis, Indiana 46203
p 317. 634. 4110
f 866. 422. 2046
(toll free)
www.green3studio.com

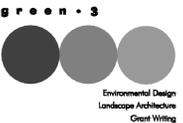

This drawing and its contents are the property of Green 3, LLC, and shall not be reproduced in whole or in part by any means, mechanical or electronic, without express written permission of Green 3, LLC. Copyright 2006, by Green 3, LLC.

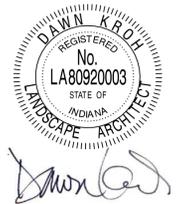

SIGNATURE		
DRAWN BY BH	CHECKED BY SM	APPROVED BY DK

REVISIONS	
△	△
△	△
△	△
△	△
△	△
△	△
△	△
△	△

PROJECT # 1297544	DATE 3.25.15
----------------------	-----------------

SHEET TITLE

INDEX

SHEET NUMBER

I

CONTRACT COMPLIANCE REQUIREMENTS

1. THIS PROJECT IS FUNDED WITH A FEDERAL RECREATION TRAILS PROGRAM GRANT AND ALL REQUIREMENTS OF THIS PROGRAM, AS OUTLINED IN THE TOWN OF WHITESTOWN'S GRANT APPLICATION, APPLY TO THIS PROJECT.
2. ANY CHANGES TO THE SCOPE, USE OF SPACE, OR FUNCTIONAL LAYOUT MUST BE SUBMITTED TO THE TOWN OF WHITESTOWN/IDNR FOR APPROVAL PRIOR TO CONSTRUCTION.
3. CONTRACTOR SHALL COMPLY WITH ALL FEDERAL AND STATE NONDISCRIMINATION LAWS, INCLUDING THE TITLE VI OF THE CIVIL RIGHTS ACT OF 1964, AND ALL FEDERAL AND STATE LAWS CONCERNING PUBLIC WORKS AND PROCUREMENT.
4. CONTRACTOR SHALL COMPLY WITH EXECUTIVE ORDER 12432, MINORITY BUSINESS ENTERPRISE DEVELOPMENT, AND WITH WAGE AND HOURS PROVISIONS OF THE FAIR LABOR ACT.
5. CONTRACTOR SHALL PROTECT AND PRESERVE THE ENVIRONMENT AS SHOWN ON PLANS AND ADHERE TO ALL ENVIRONMENTAL LAWS.
6. CONTRACTOR SHALL COMPLY WITH ALL FEDERAL AND STATE POLICIES TO PRESERVE AND PROTECT HISTORIC AND CULTURAL RESOURCES.
7. CONTRACTOR SHALL GIVE AUTHORIZED REPRESENTATIVES OF THE OWNER OR THEIR AGENT, ACCESS AND RIGHT TO EXAMINE ALL RECORDS, BOOKS, PAPERS, AND DOCUMENTS RELATED TO THE PROJECT, IF NECESSARY FOR AUDIT PURPOSES.
8. CONTRACTOR SHALL NOT BE AND SHALL NOT KNOWINGLY ENTER INTO ANY TRANSACTION WITH A PERSON WHO IS DEBARRED, SUSPENDED, DECLARED INELIGIBLE, OR VOLUNTARILY EXCLUDED FROM PARTICIPATION BY ANY STATE OR FEDERAL AGENCY. CONTRACTOR SHALL INCLUDE THE CLAUSE ENTITLED "CERTIFICATION REGARDING DEBARMENT, SUSPENSION, INELIGIBILITY OR VOLUNTARILY EXCLUSION-LOWER TIER COVERED TRANSACTION," WITHOUT MODIFICATION AS PART OF ALL CONTRACTS WITH SUPPLIERS AND SUBCONTRACTORS AFFILIATED WITH THIS PROJECT.
9. CONTRACTOR SHALL CONTACT IDNR DIVISION OF OUTDOOR RECREATION'S NONPROCUREMENT LIST TO VERIFY THAT ALL SUPPLIERS AND SUBCONTRACTORS USED ON THIS PROJECT ARE NOT LISTED.

SIGN SCHEDULE

1. ALL SIGNS REFERENCED IN THIS SCHEDULE REFER TO THE MUTCD 2009 PART 9- TRAFFIC CONTROLS FOR BICYCLE FACILITIES UNLESS OTHERWISE NOTED.
2. ALL SIGNS TO BE MOUNTED FACING TRAFFIC.
3. SIGNS TO BE STACKED WHERE NOTED; CONTRACTOR TO VERIFY ORDER PRIOR TO MOUNTING AND INSTALLATION.
4. TEXT AND GRAPHIC DESCRIPTIONS PROVIDED ON SIGN SCHEDULE ARE TO BE USED IN LIEU OF STANDARD MUTCD TEXT AND GRAPHICS, UNLESS OTHERWISE DIRECTED BY OWNER.
5. ALL SIGNS WITH U-CHANNEL POSTS TO BE INSTALLED PER INDOT STANDARDS.


KEY	TYPE	STATION	LOCATION	MESSAGE	MUTCD CODE	POST TYPE	NOTES
1	INFORMATION SIGN	0+00	TR	INFORMATION SIGN	N/A	WOOD	GRAPHICS AND DIGITAL LAYOUT TO BE PROVIDED BY OWNER; CONTRACTOR TO FABRICATE AND INSTALL
2	REGULATORY SIGN	0+05	TL	TRAIL ENDS	M4-12	U-CHANNEL	PLACE FACING NORTHWEST
3	REGULATORY SIGN	25+00	TL	EQUESTRIANS PERMITTED	D11-4	U-CHANNEL	PLACE FACING NORTHWEST
4	REGULATORY SIGN	37+36	TL	NO MOTOR VEHICLES	R5-3	U-CHANNEL	PLACE FACING AWAY FROM TRAIL TOWARD ONCOMING TRAFFIC
5	REGULATORY SIGN	37+44	TR	STOP	R1-1	U-CHANNEL	PLACE FACING SOUTHEAST
6	REGULATORY SIGN	37+69	TL	STOP	R1-1	U-CHANNEL	PLACE FACING NORTHWEST
7	REGULATORY SIGN	37+76	TR	NO MOTOR VEHICLES	R5-3	U-CHANNEL	PLACE FACING AWAY FROM TRAIL ENTRY TOWARD ONCOMING TRAFFIC
8	WARNING SIGN	VIF	TL	TRAIL CROSSING	W11-15a	U-CHANNEL	PLACE FACING SOUTH TOWARD ONCOMING TRAFFIC ON PETERS STREET PER MUTCD STANDARDS
9	WARNING SIGN	VIF	TR	TRAIL CROSSING	W11-15a	U-CHANNEL	PLACE FACING NORTH TOWARD ONCOMING TRAFFIC ON PETERS STREET PER MUTCD STANDARDS
10	WARNING SIGN	VIF	TL	RESERVED PARKING	R7-8	U-CHANNEL	CENTER IN FRONT OF PARKING SPACE; SEE DETAIL 1, SHEET 7
11	WARNING SIGN	VIF	TL	VAN ACCESSIBLE	R7-8b	U-CHANNEL	MOUNT BELOW RESERVED PARKING SIGN
12	INFORMATION SIGN	VIF	TL	INFORMATION SIGN	N/A	U-CHANNEL	TO BE PROVIDED BY OWNER
13	WARNING SIGN	VIF	TL	TRAIL CROSSING	W11-15a	U-CHANNEL	PLACE FACING SOUTH TOWARD ONCOMING TRAFFIC ON MAIN STREET. PER MUTCD STANDARDS
14	IDENTITY SIGN	VIF	TL	IDENTITY SIGN	N/A	WOOD	SEE DETAIL 3, SHEET 8
15	REGULATORY SIGN	VIF	TL	STOP	R1-1	U-CHANNEL	PLACE FACING SOUTHEAST
16	REGULATORY SIGN	VIF	TR	NO MOTOR VEHICLES	R5-3	U-CHANNEL	PLACE FACING AWAY FROM TRAIL TOWARD ONCOMING TRAFFIC
17	WARNING SIGN	VIF	TR	TRAIL CROSSING	W11-15a	U-CHANNEL	PLACE FACING NORTH TOWARD ONCOMING TRAFFIC ON MAIN STREET. PER MUTCD STANDARDS
18	REGULATORY SIGN	VIF	TL	STOP	R1-1	U-CHANNEL	PLACE FACING NORTHWEST
19	REGULATORY SIGN	VIF	TR	NO MOTOR VEHICLES	R5-3	U-CHANNEL	MOUNT FACING AWAY FROM TRAIL TOWARD ONCOMING TRAFFIC
20	IDENTITY SIGN	VIF	TR	IDENTITY SIGN	N/A	WOOD	SEE DETAIL 3, SHEET 8
21	REGULATORY SIGN	52+80	TR	STOP	R1-1	U-CHANNEL	PLACE FACING SOUTH
22	REGULATORY SIGN	52+80	TL	NO MOTOR VEHICLES	R5-3	U-CHANNEL	PLACE FACING AWAY FROM TRAIL TOWARD ONCOMING TRAFFIC
23	REGULATORY SIGN	53+11	TR	NO MOTOR VEHICLES	R5-3	U-CHANNEL	PLACE FACING AWAY FROM TRAIL TOWARD ONCOMING TRAFFIC, VERIFY LOCATION IN FIELD
24	REGULATORY SIGN	53+19	TL	STOP	R1-1	U-CHANNEL	PLACE FACING WEST TOWARD ONCOMING TRAFFIC ON PIERCE STREET. PER MUTCD STANDARDS
25	WARNING SIGN	VIF	TL	TRAIL CROSSING	W11-15a	U-CHANNEL	PLACE FACING EAST TOWARD ONCOMING TRAFFIC ON PIERCE STREET. PER MUTCD STANDARDS
26	WARNING SIGN	VIF	TR	TRAIL CROSSING	W11-15a	U-CHANNEL	PLACE FACING NORTHWEST, VERIFY LOCATION IN FIELD
27	IDENTITY SIGN	91+05	TR	IDENTITY SIGN	N/A	WOOD	PLACE FACING NORTHWEST, VERIFY IN FIELD
28	REGULATORY SIGN	90+97	TL	NO MOTOR VEHICLES	R5-3	U-CHANNEL	PLACE FACING NORTHWEST
29	REGULATORY SIGN	91+00	TR	STOP	R1-1	U-CHANNEL	PLACE FACING SOUTHEAST
30	WARNING SIGN	VIF	TR	TRAIL CROSSING	W11-15a	U-CHANNEL	PLACE FACING NORTH TOWARD ONCOMING TRAFFIC ON CR 575 E. PER MUTCD STANDARDS
31	WARNING SIGN	VIF	TL	TRAIL CROSSING	W11-15a	U-CHANNEL	PLACE FACING SOUTH TOWARD ONCOMING TRAFFIC ON CR 575 E. PER MUTCD STANDARDS

Whitestown IN


Farm Heritage Trail

Owner
Whitestown Parks & Recreation
6210 S 700 E
Whitestown, IN 46075
Contact:
Nathan Messer
Director
Whitestown Parks & Recreation
317.769.6557

Landscape Architect
GREEN 3, LLC
1104 Prospect Street
Indianapolis, Indiana 46203
p 317. 634. 4110
f 866. 422. 2046
(toll free)
www.green3studio.com

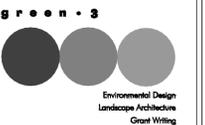

This drawing and its contents are the property of Green 3, LLC, and shall not be reproduced in whole or in part by any means, mechanical or electronic, without express written permission of Green 3, LLC. Copyright 2006, by Green 3, LLC.

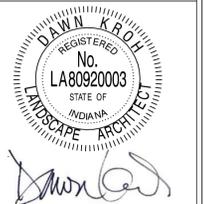

SIGNATURE
DRAWN BY: BH, CHECKED BY: SM, APPROVED BY: DK

REVISIONS

△	△
△	△
△	△
△	△
△	△
△	△
△	△

PROJECT # 1297544 DATE 3.25.15


SHEET TITLE

SCHEDULES

SHEET NUMBER

2

Drawing Path: Z:\2015\15008 Whitestown FH\CAD\Drawn\Layout_FH1.dwg
 Plotted By: Green 3
 Time of Plot: 4/16/15 - 5:11pm
 Left Edited: 4/16/15 - 5:08pm

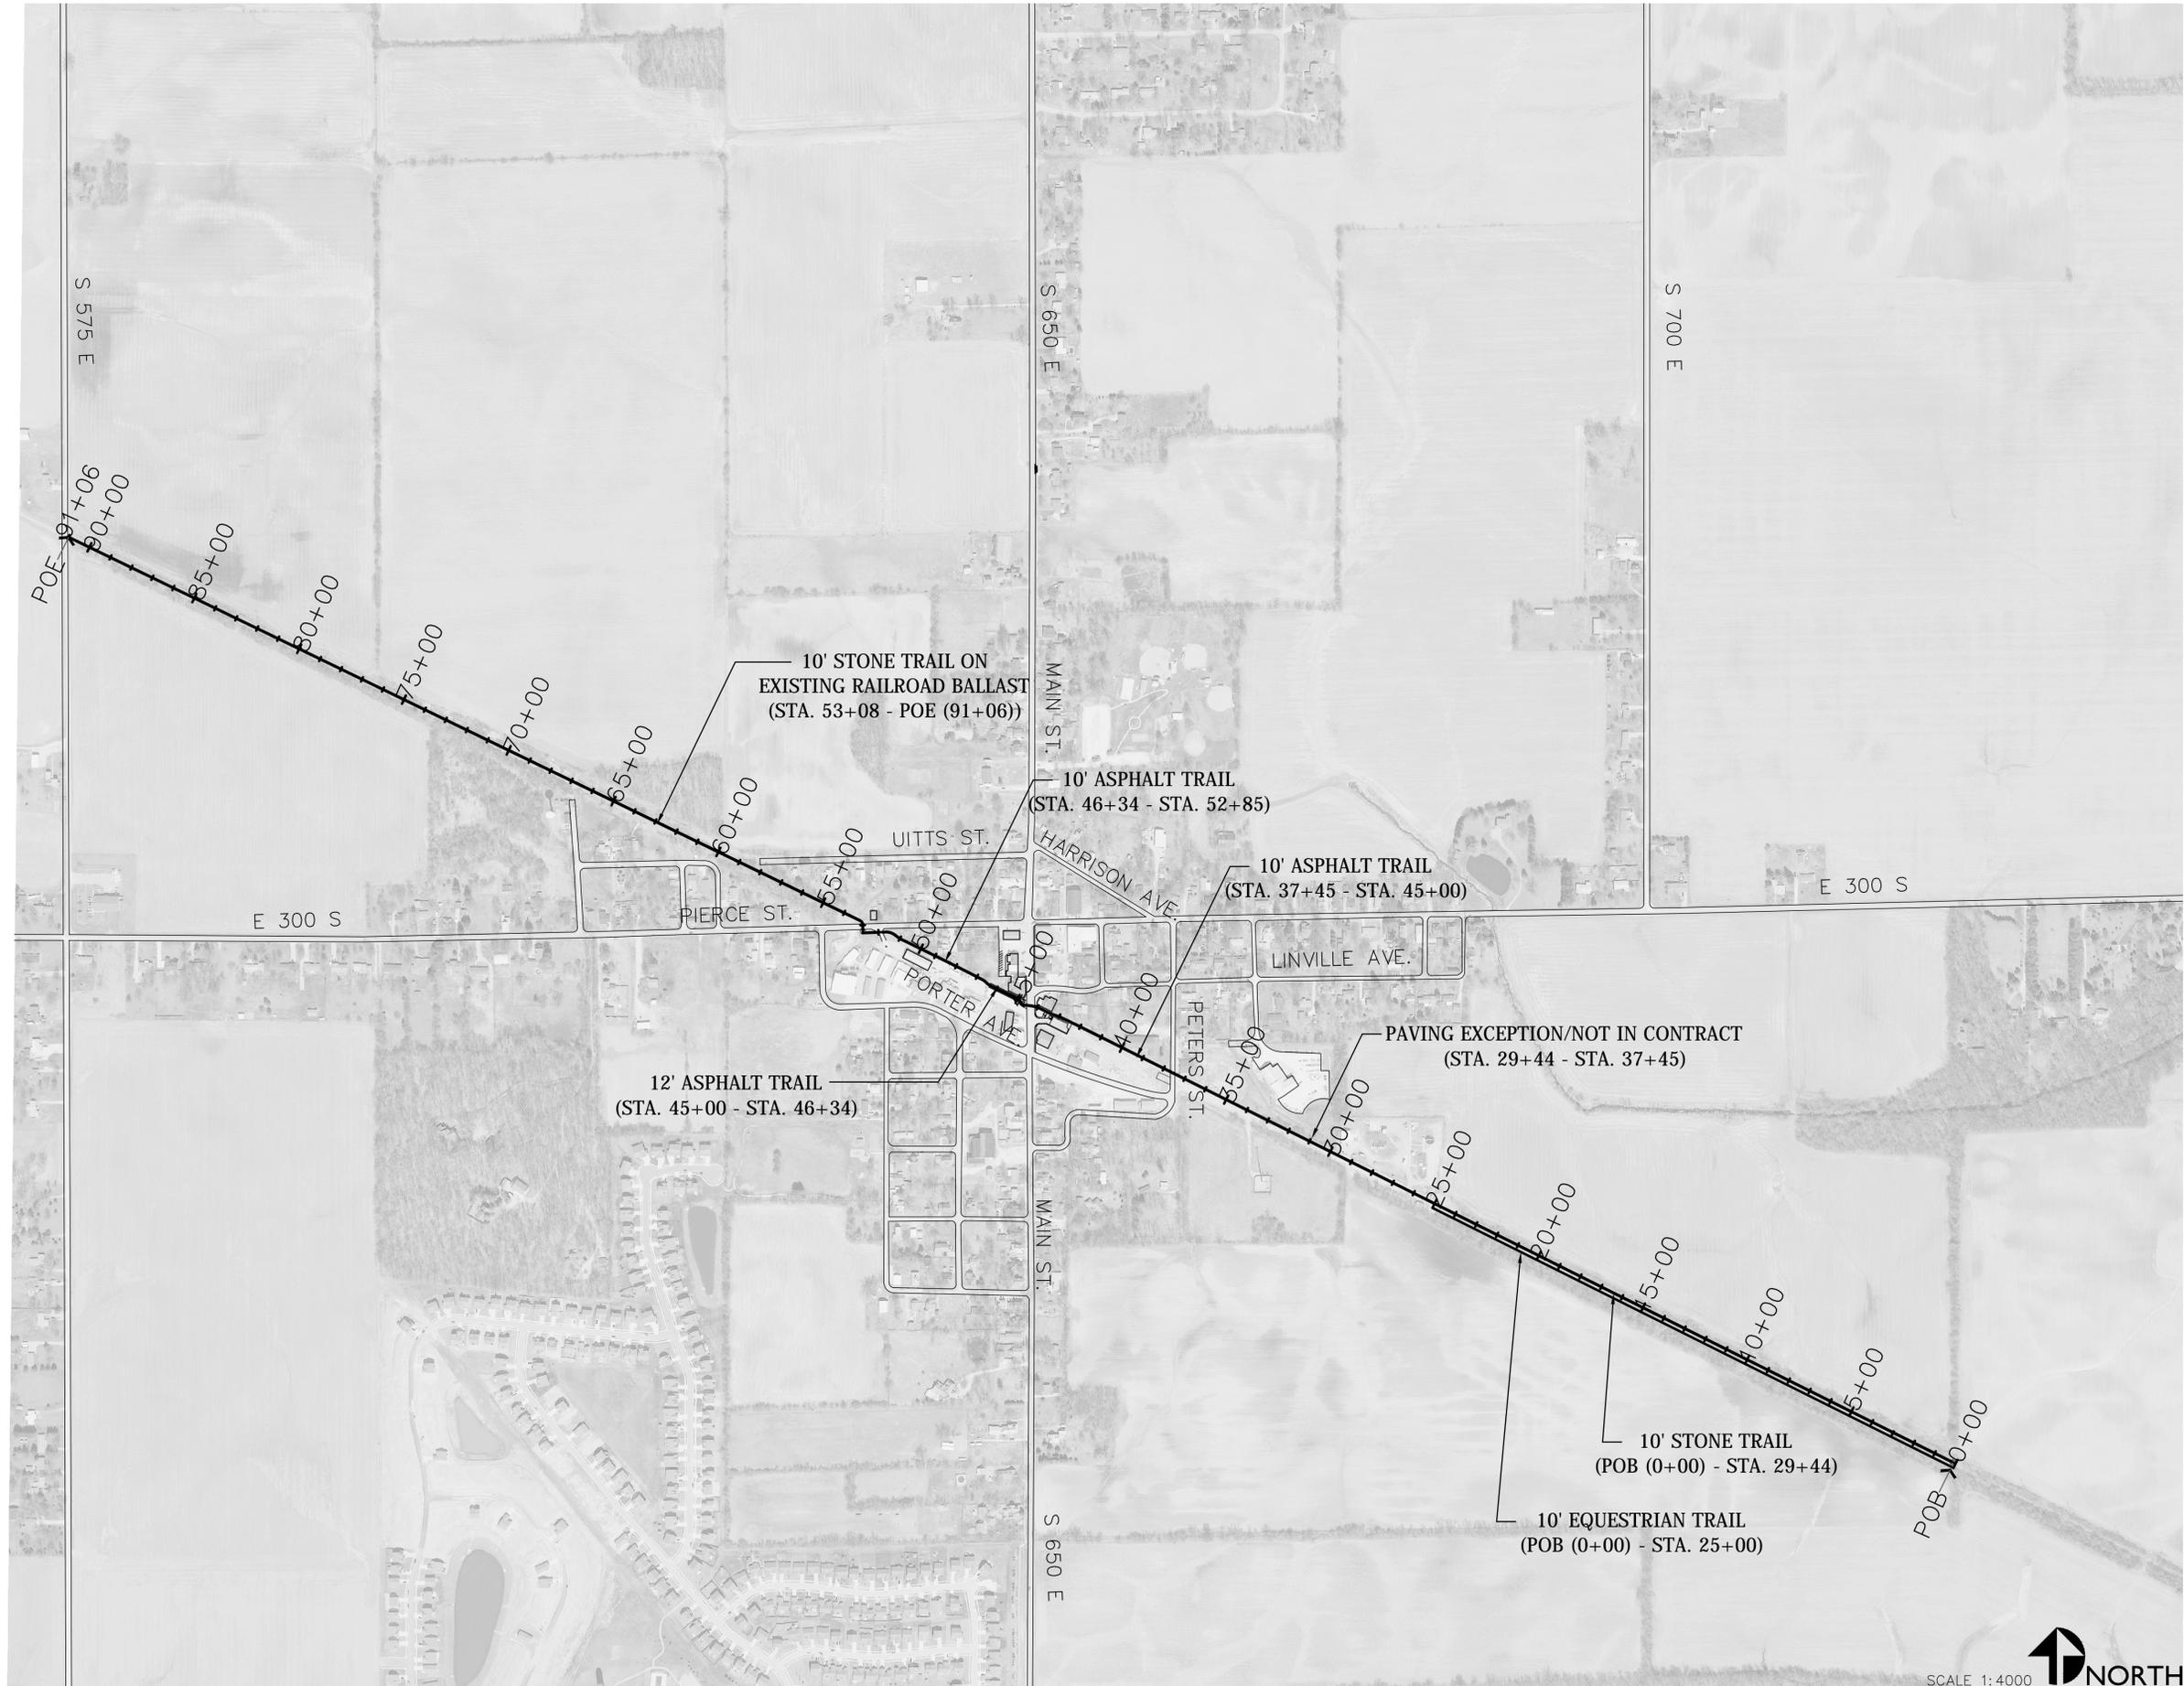

Whitestown IN

Farm Heritage Trail


Owner
 Whitestown Parks & Recreation
 6210 S 700 E
 Whitestown, IN 46075

Contact:
 Nathan Messer
 Director
 Whitestown Parks & Recreation
 317.769.6557

Landscape Architect
 GREEN 3, LLC
 1104 Prospect Street
 Indianapolis, Indiana 46203
 p 317. 634. 4110
 f 866. 422. 2046
 (toll free)
 www.green3studio.com



This drawing and its contents are the property of Green 3, LLC, and shall not be reproduced in whole or in part by any means, mechanical or electronic, without express written permission of Green 3, LLC. Copyright 2006, by Green 3, LLC.

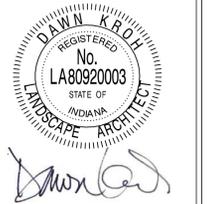

SIGNATURE		
DRAWN BY BH	CHECKED BY SM	APPROVED BY DK

REVISIONS	
△	△
△	△
△	△
△	△
△	△
△	△
△	△

PROJECT # 1297544	DATE 3.25.15
----------------------	-----------------

KEY MAP

SHEET NUMBER
3




SCALE 1:4000

Farm Heritage Trail

Owner
Whitestown Parks & Recreation
6210 S 700 E
Whitestown, IN 46075

Contact:
Nathan Messer
Director
Whitestown Parks & Recreation
317.769.6557

Landscape Architect
GREEN 3, LLC
1104 Prospect Street
Indianapolis, Indiana 46203
p 317. 634. 4110
f 866. 422. 2046
(toll free)
www.green3studio.com

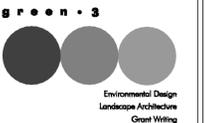

This drawing and its contents are the property of Green 3, LLC, and shall not be reproduced in whole or in part by any means, mechanical or electronic, without express written permission of Green 3, LLC. Copyright 2008, by Green 3, LLC.



Dawn Kroh
SIGNATURE

DRAWN BY BH	CHECKED BY SM	APPROVED BY DK
----------------	------------------	-------------------

REVISIONS	
△	△
△	△
△	△
△	△
△	△
△	△
△	△
△	△
△	△

PROJECT # 1297544	DATE 3.25.15
----------------------	-----------------

SHEET TITLE
ALIGNMENT STA. 0+00
(POB) TO STA. 80+24


SHEET NUMBER
4

NOTES


1. POINT OF BEGINNING OF STONE TRAIL TO BE FIELD VERIFIED BY OWNER PRIOR TO CONSTRUCTION.
2. FIELD VERIFY ALL DRAINAGE PATTERNS, WET AREAS AND TOPOGRAPHY PRIOR TO CONSTRUCTION. INFORM OWNER OF ANY UNIQUE DRAINAGE SYSTEMS ENCOUNTERED.
3. TRAIL ALIGNMENT TO BE FIELD VERIFIED BY OWNER. NO SURVEY PROVIDED.
4. SIGN LOCATIONS MUST MEET MUTCD 2009 PART 9 GUIDELINES; OWNER TO VERIFY IN FIELD.

KEY LEGEND

- 1 10' STONE TRAIL, SEE TRAIL TYPICAL SECTION, DETAIL 1, SHEET 10.
- 2 10' COMPACTED SOIL TRAIL, SEE EQUESTRIAN TRAIL TYPICAL SECTION, DETAIL 2, SHEET 10.
- 3 10' ASPHALT TRAIL, SEE TRAIL TYPICAL SECTION, DETAIL 3, SHEET 10.
- 4 12" ASPHALT TRAIL, SEE TRAIL TYPICAL SECTION, DETAIL 4, SHEET 10.
- 5 10' STONE TRAIL ON EXISTING RAILROAD BALLAST, SEE TYPICAL TRAIL SECTION, DETAIL 5, SHEET 11.
- 6 12" WHITE PAINT, CROSSWALK STRIPING, PER MUTCD STANDARDS.
- 7 IDENTITY SIGN, SEE DETAIL 3, SHEET 9.
- 8 ADA PARKING SPACE, SEE DETAIL 1, SHEET 8.
- 9 DETECTABLE WARNING STRIP, TYP.
- 10 CONCRETE PAD WITH AMENITIES, SEE DETAILS 1, 2, AND 3, SHEET 8.
- 11 DRINKING FOUNTAIN, SEE SPECIAL PROVISIONS.
- 12 BENCH, SEE SPECIAL PROVISIONS.
- 13 BIKE RACKS, SEE SPECIAL PROVISIONS.
- 14 WHEEL STOP, CONCRETE.
- 15 INFORMATION SIGN, SEE DETAIL 2, SHEET 9.
- 16 #53 STONE AGGREGATE, 6" MIN., VIF. SEE DETAIL 7, SHEET 9.
- 17 MULCHED SEEDINGS, SEE SPECIAL PROVISIONS.
- 18 RELOCATE FENCE, OWNER TO VERIFY IN FIELD.
- 19 PAVING EXCEPTION ON TOWN-OWNED PROPERTY (STA. 29+44 TO STA. 37+45) - NOT IN CONTRACT.
- 20 FENCE, SEE SPECIAL PROVISIONS.
- 21 SHRUBS, BY OTHERS.
- 22 5' CONCRETE SIDEWALK, SEE DETAIL 2, SHEET 8.
- 23 SIGN, SEE SCHEDULE. CONTRACTOR TO FIELD LOCATE AND STAKE PRIOR TO SETTING.

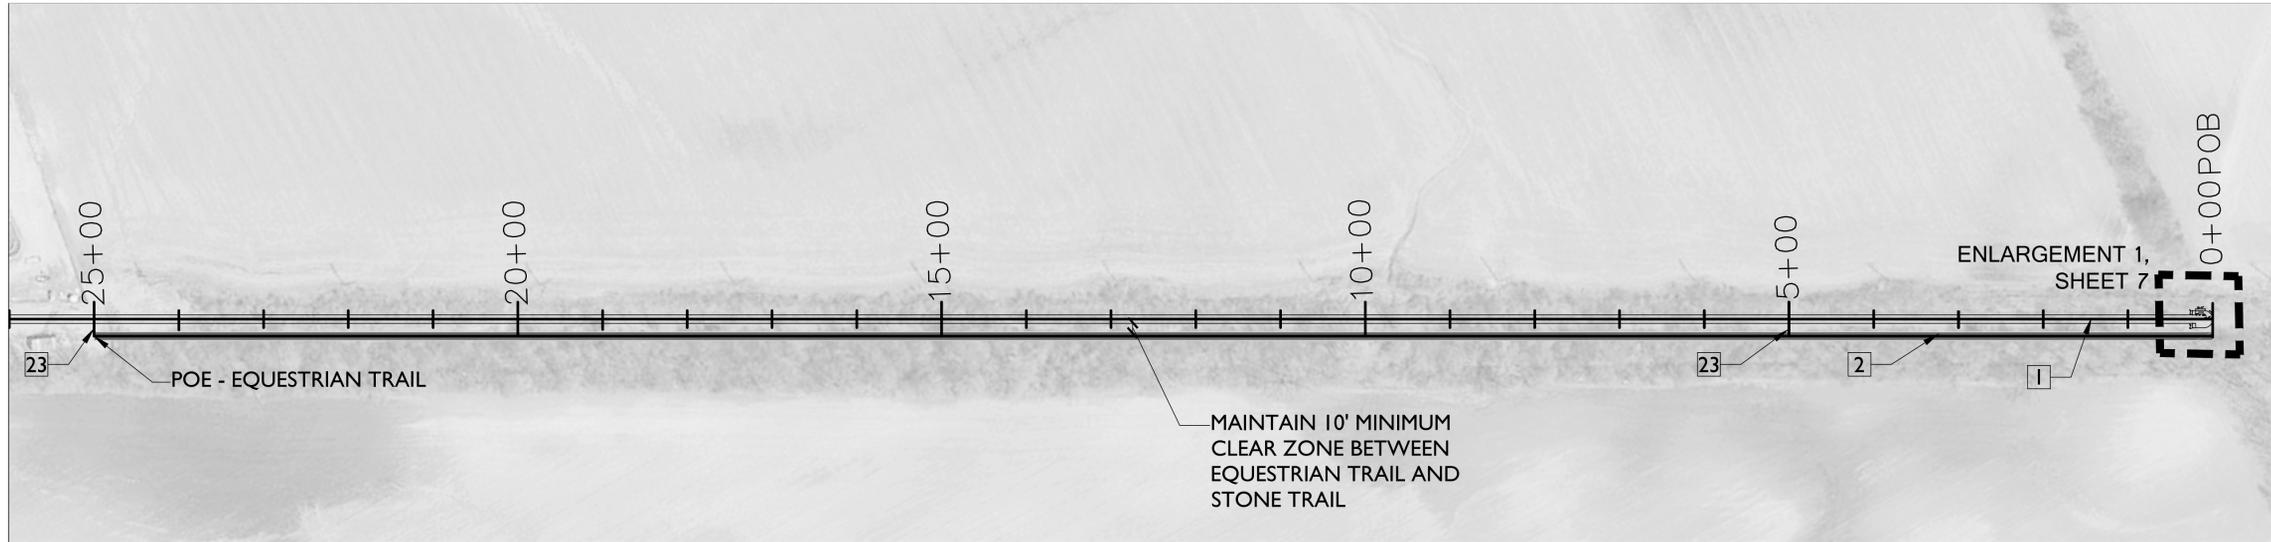

1 POB/STA. 0+00 TO STA. 25+10
SCALE 1" = 100' - 0"

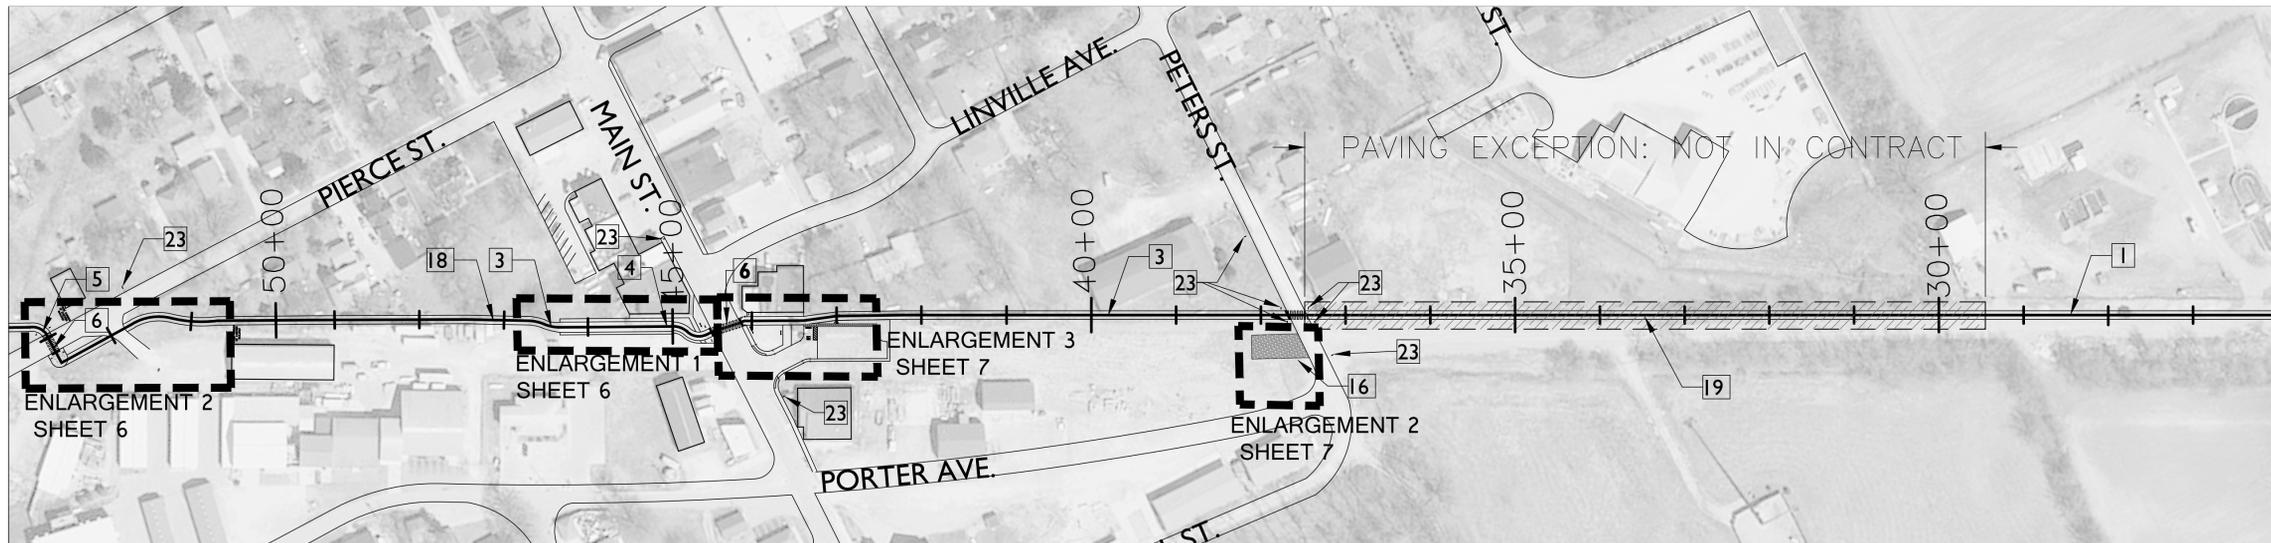


2 STA. 25+10 TO STA. 53+53
SCALE 1" = 100' - 0"




3 STA. 53+53 TO STA. 80+02
SCALE 1" = 100' - 0"



Drawing Path: Z:\2015\15008 Whitestown Farm Heritage Trail\CAD\Sheet\Layout_Plot.dwg
 Plotted By: User 3
 Time of Plot: 4/22/15 - 4:24pm
 User: User 3

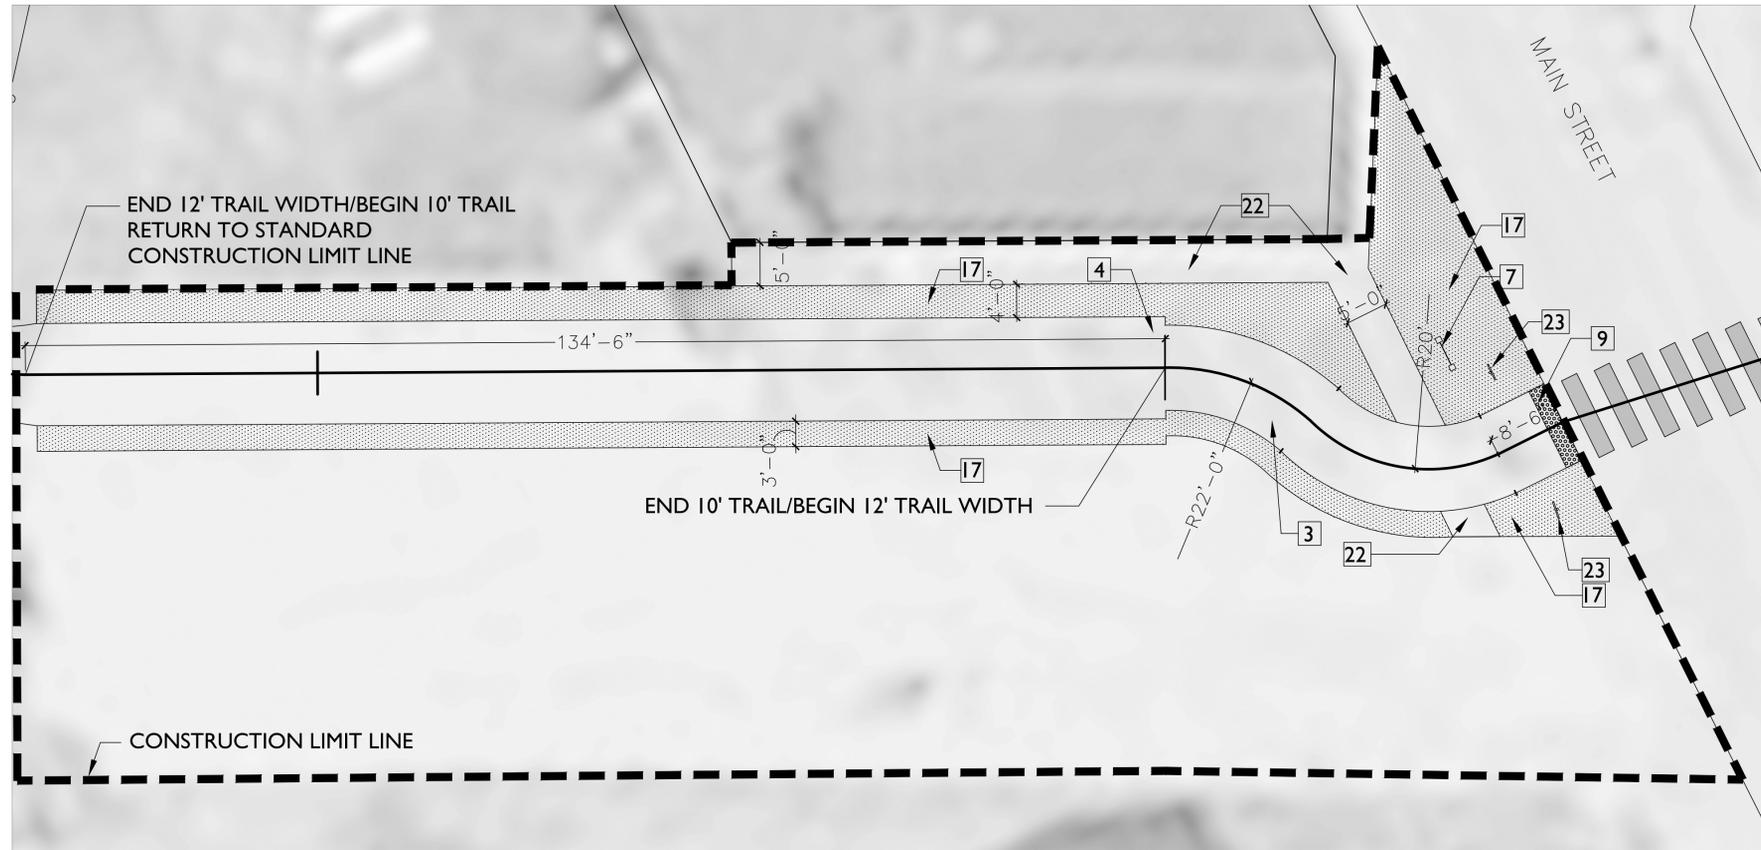

① ENLARGEMENT: FUTURE TRAILHEAD AREA
SCALE 1"=10'-0"

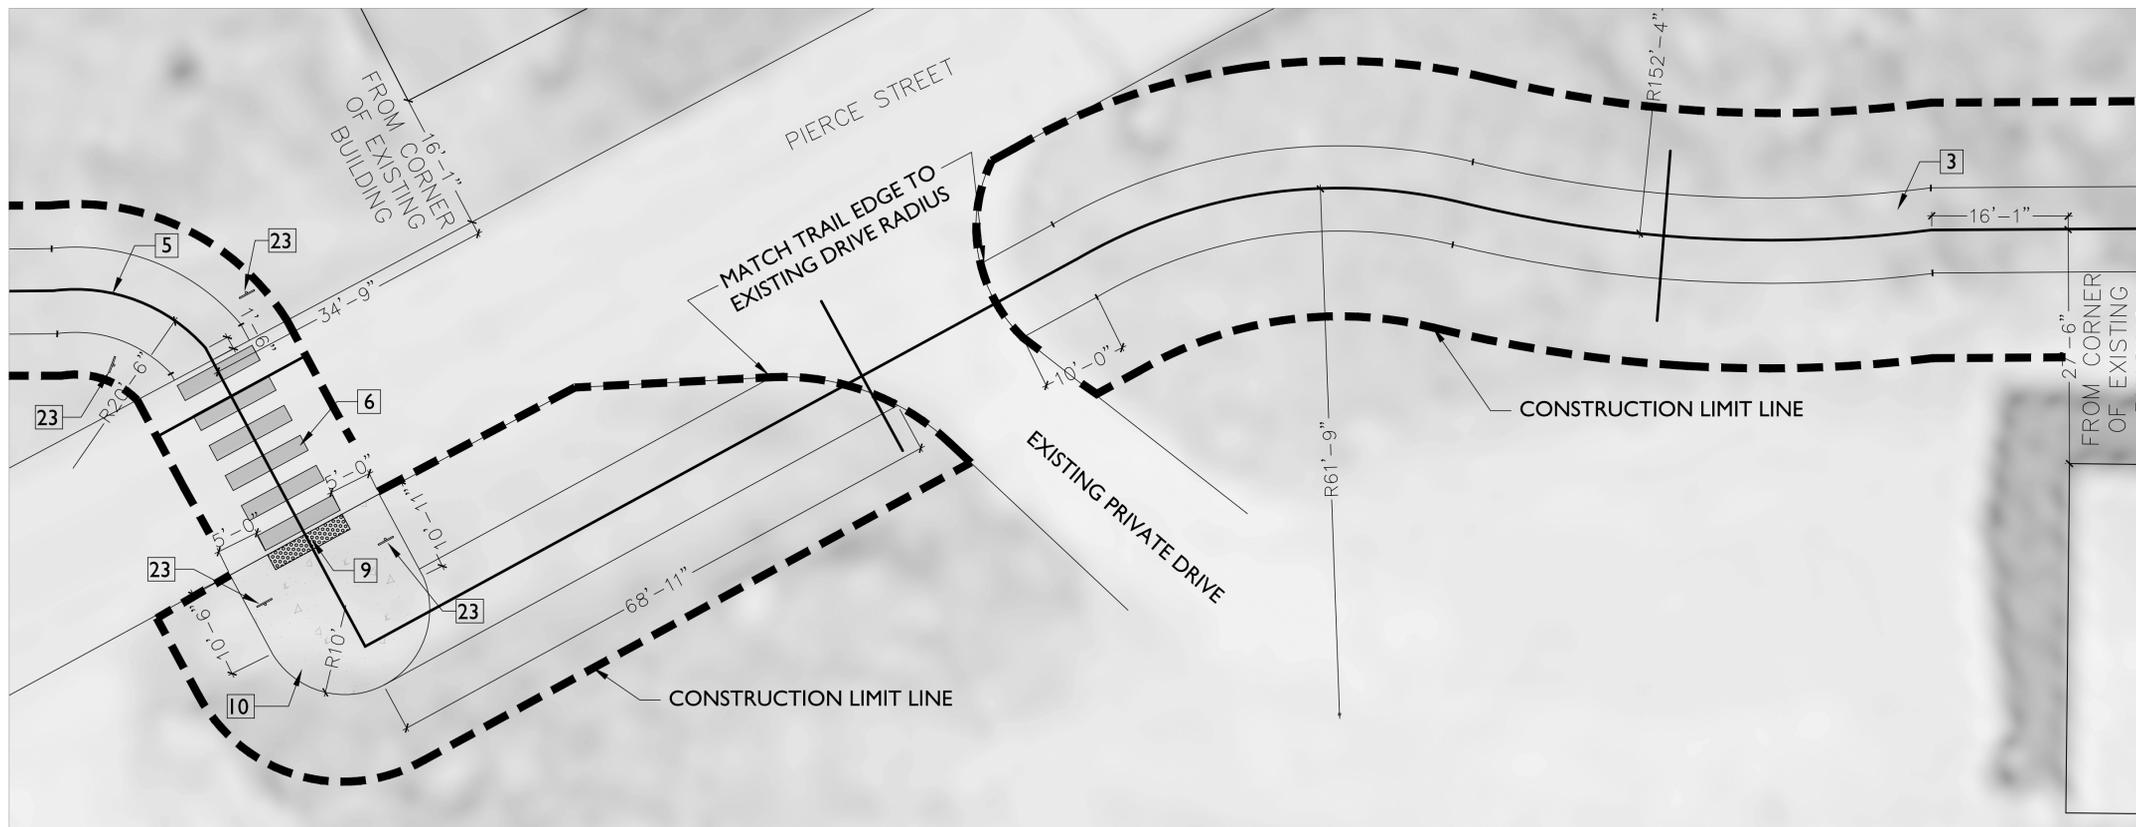

② ENLARGEMENT: PIERCE STREET CROSSING
SCALE 1"=10'-0"

NOTES

1. DIMENSIONS IN ENLARGEMENT 1 OFFSET FROM BUILDING'S SOUTH FACE
2. ALIGN NEW SIDEWALK CONSTRUCTION WITH EXISTING SIDEWALK ON THE EAST FACE OF THE BUILDING AND THE FINISHED FLOOR ELEVATION ON THE SOUTH FACE OF THE BUILDING. MAINTAIN POSITIVE DRAINAGE AWAY FROM BUILDING.

KEY LEGEND

- 1 10' STONE TRAIL. SEE TRAIL TYPICAL SECTION, DETAIL 1, SHEET 10.
- 2 10' COMPACTED SOIL TRAIL. SEE EQUESTRIAN TRAIL TYPICAL SECTION, DETAIL 2, SHEET 10.
- 3 10' ASPHALT TRAIL. SEE TRAIL TYPICAL SECTION, DETAIL 3, SHEET 10.
- 4 12' ASPHALT TRAIL. SEE TRAIL TYPICAL SECTION, DETAIL 4, SHEET 10.
- 5 10' STONE TRAIL ON EXISTING RAILROAD BALLAST. SEE TYPICAL TRAIL SECTION, DETAIL 5, SHEET 11.
- 6 12" WHITE PAINT, CROSSWALK STRIPING, PER MUTCD STANDARDS.
- 7 IDENTITY SIGN, SEE DETAIL 3, SHEET 9.
- 8 ADA PARKING SPACE, SEE DETAIL 1, SHEET 8.
- 9 DETECTABLE WARNING STRIP, TYP.
- 10 CONCRETE PAD WITH AMENITIES, SEE DETAILS 1, 2, AND 3, SHEET 8.
- 11 DRINKING FOUNTAIN, SEE SPECIAL PROVISIONS.
- 12 BENCH, SEE SPECIAL PROVISIONS.
- 13 BIKE RACKS, SEE SPECIAL PROVISIONS.
- 14 WHEEL STOP, CONCRETE.
- 15 INFORMATION SIGN, SEE DETAIL 2, SHEET 9.
- 16 #53 STONE AGGREGATE, 6" MIN., VIF. SEE DETAIL 7, SHEET 9.
- 17 MULCHED SEEDINGS, SEE SPECIAL PROVISIONS.
- 18 RELOCATE FENCE, OWNER TO VERIFY IN FIELD.
- 19 PAVING EXCEPTION ON TOWN-OWNED PROPERTY (STA. 29+44 TO STA. 37+45) - NOT IN CONTRACT.
- 20 FENCE, SEE SPECIAL PROVISIONS.
- 21 SHRUBS, BY OTHERS.
- 22 5' CONCRETE SIDEWALK, SEE DETAIL 2, SHEET 8.
- 23 SIGN, SEE SCHEDULE. CONTRACTOR TO FIELD LOCATE AND STAKE PRIOR TO SETTING.

Whitestown IN

Farm Heritage Trail


Owner

Whitestown Parks & Recreation
6210 S 700 E
Whitestown, IN 46075


Contact:
Nathan Messer
Director
Whitestown Parks & Recreation
317.769.6557

Landscape Architect

GREEN 3, LLC
1104 Prospect Street
Indianapolis, Indiana 46203
p 317. 634. 4110
f 866. 422. 2046
(toll free)
www.green3studio.com

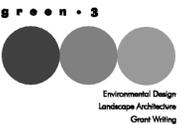

This drawing and its contents are the property of Green 3, LLC, and shall not be reproduced in whole or in part by any means, mechanical or electronic, without express written permission of Green 3, LLC. Copyright 2006, by Green 3, LLC.

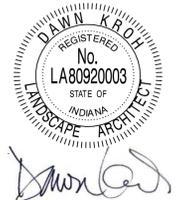

SIGNATURE

DRAWN BY	CHECKED BY	APPROVED BY
BH	SM	DK

REVISIONS	
△	△
△	△
△	△
△	△
△	△
△	△
△	△

PROJECT #	DATE
1297544	3.25.15

SHEET TITLE

ENLARGEMENTS

SHEET NUMBER

6



Drawing Path: Z:\2015\15058 Whitestown Farm\CAD\Sheet\Layout_Plan.dwg
Printed On: 3/25/15 10:43am
User: bh
Date: 4/22/15 10:47am

Farm Heritage Trail

Owner
Whitestown Parks & Recreation
6210 S 700 E
Whitestown, IN 46075
Contact:
Nathan Messer
Director
Whitestown Parks & Recreation
317.769.6557

Landscape Architect
GREEN 3, LLC
1104 Prospect Street
Indianapolis, Indiana 46203
p 317. 634. 4110
f 866. 422. 2046
(toll free)
www.green3studio.com



This drawing and its contents are the property of Green 3, LLC, and shall not be reproduced in whole or in part by any means, mechanical or electronic, without express written permission of Green 3, LLC. Copyright 2006, by Green 3, LLC.



SIGNATURE

DRAWN BY	CHECKED BY	APPROVED BY
BH	SM	DK

REVISIONS	
△	△
△	△
△	△
△	△
△	△
△	△

PROJECT #	DATE
1297544	3.25.15


ENLARGEMENTS

SHEET NUMBER


7

KEY LEGEND


- 1 10' STONE TRAIL, SEE TRAIL TYPICAL SECTION, DETAIL 1, SHEET 10.
- 2 10' COMPACTED SOIL TRAIL, SEE EQUESTRIAN TRAIL TYPICAL SECTION, DETAIL 2, SHEET 10.
- 3 10' ASPHALT TRAIL, SEE TRAIL TYPICAL SECTION, DETAIL 3, SHEET 10.
- 4 12' ASPHALT TRAIL, SEE TRAIL TYPICAL SECTION, DETAIL 4, SHEET 10.
- 5 10' STONE TRAIL ON EXISTING RAILROAD BALLAST, SEE TYPICAL TRAIL SECTION, DETAIL 5, SHEET 11.
- 6 12" WHITE PAINT, CROSSWALK STRIPING, PER MUTCD STANDARDS.
- 7 IDENTITY SIGN, SEE DETAIL 3, SHEET 9.
- 8 ADA PARKING SPACE, SEE DETAIL 1, SHEET 8.
- 9 DETECTABLE WARNING STRIP, TYP.
- 10 CONCRETE PAD WITH AMENITIES, SEE DETAILS 1, 2, AND 3, SHEET 8.
- 11 DRINKING FOUNTAIN, SEE SPECIAL PROVISIONS.
- 12 BENCH, SEE SPECIAL PROVISIONS.
- 13 BIKE RACKS, SEE SPECIAL PROVISIONS.
- 14 WHEEL STOP, CONCRETE.
- 15 INFORMATION SIGN, SEE DETAIL 2, SHEET 9.
- 16 #53 STONE AGGREGATE, 6" MIN., V.I.F. SEE DETAIL 7, SHEET 9.
- 17 MULCHED SEEDINGS, SEE SPECIAL PROVISIONS.
- 18 RELOCATE FENCE, OWNER TO VERIFY IN FIELD.
- 19 PAVING EXCEPTION ON TOWN-OWNED PROPERTY (STA. 29+44 TO STA. 37+45) - NOT IN CONTRACT.
- 20 FENCE, SEE SPECIAL PROVISIONS.
- 21 SHRUBS, BY OTHERS.
- 22 5' CONCRETE SIDEWALK, SEE DETAIL 2, SHEET 8.
- 23 SIGN, SEE SCHEDULE. CONTRACTOR TO FIELD LOCATE AND STAKE PRIOR TO SETTING.

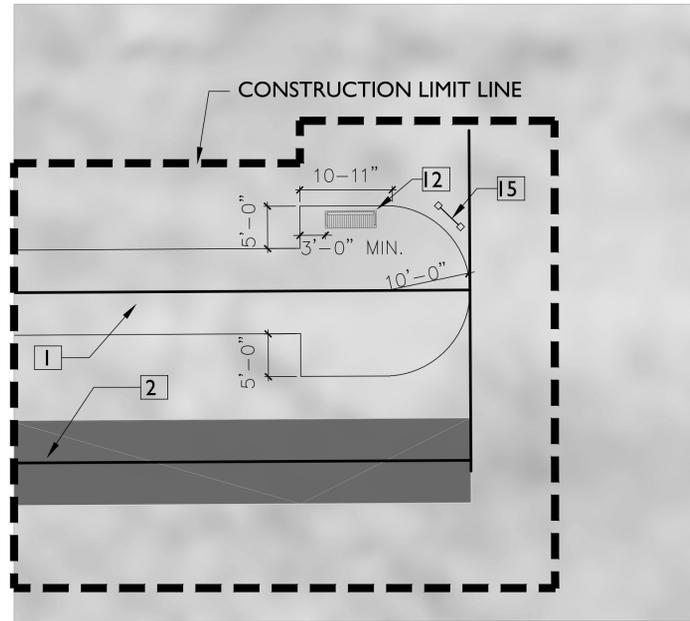

1 ENLARGEMENT: POB TRAIL TURNAROUND LAYOUT
SCALE 1" = 10' - 0"

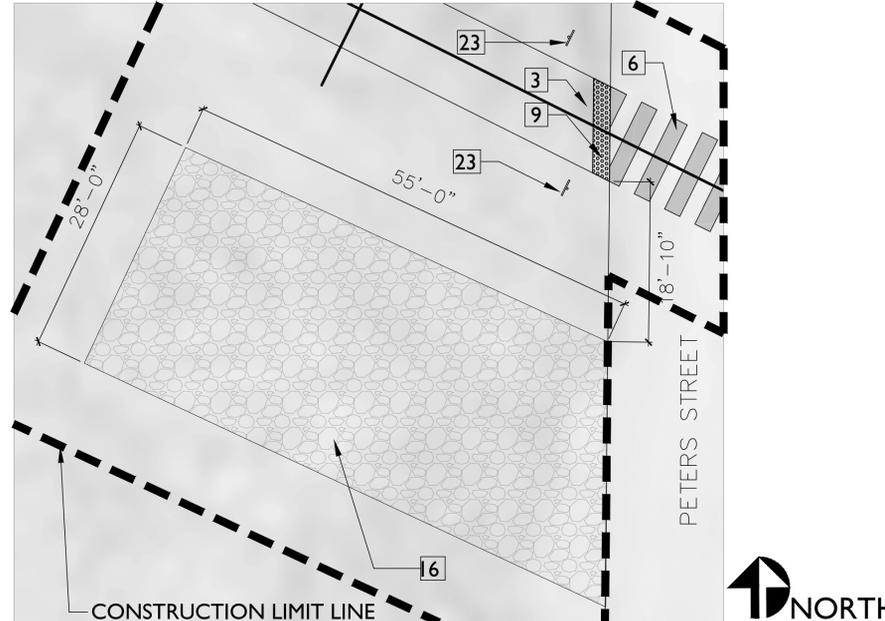

2 ENLARGEMENT: STONE PARKING LOT
SCALE 1" = 10' - 0"

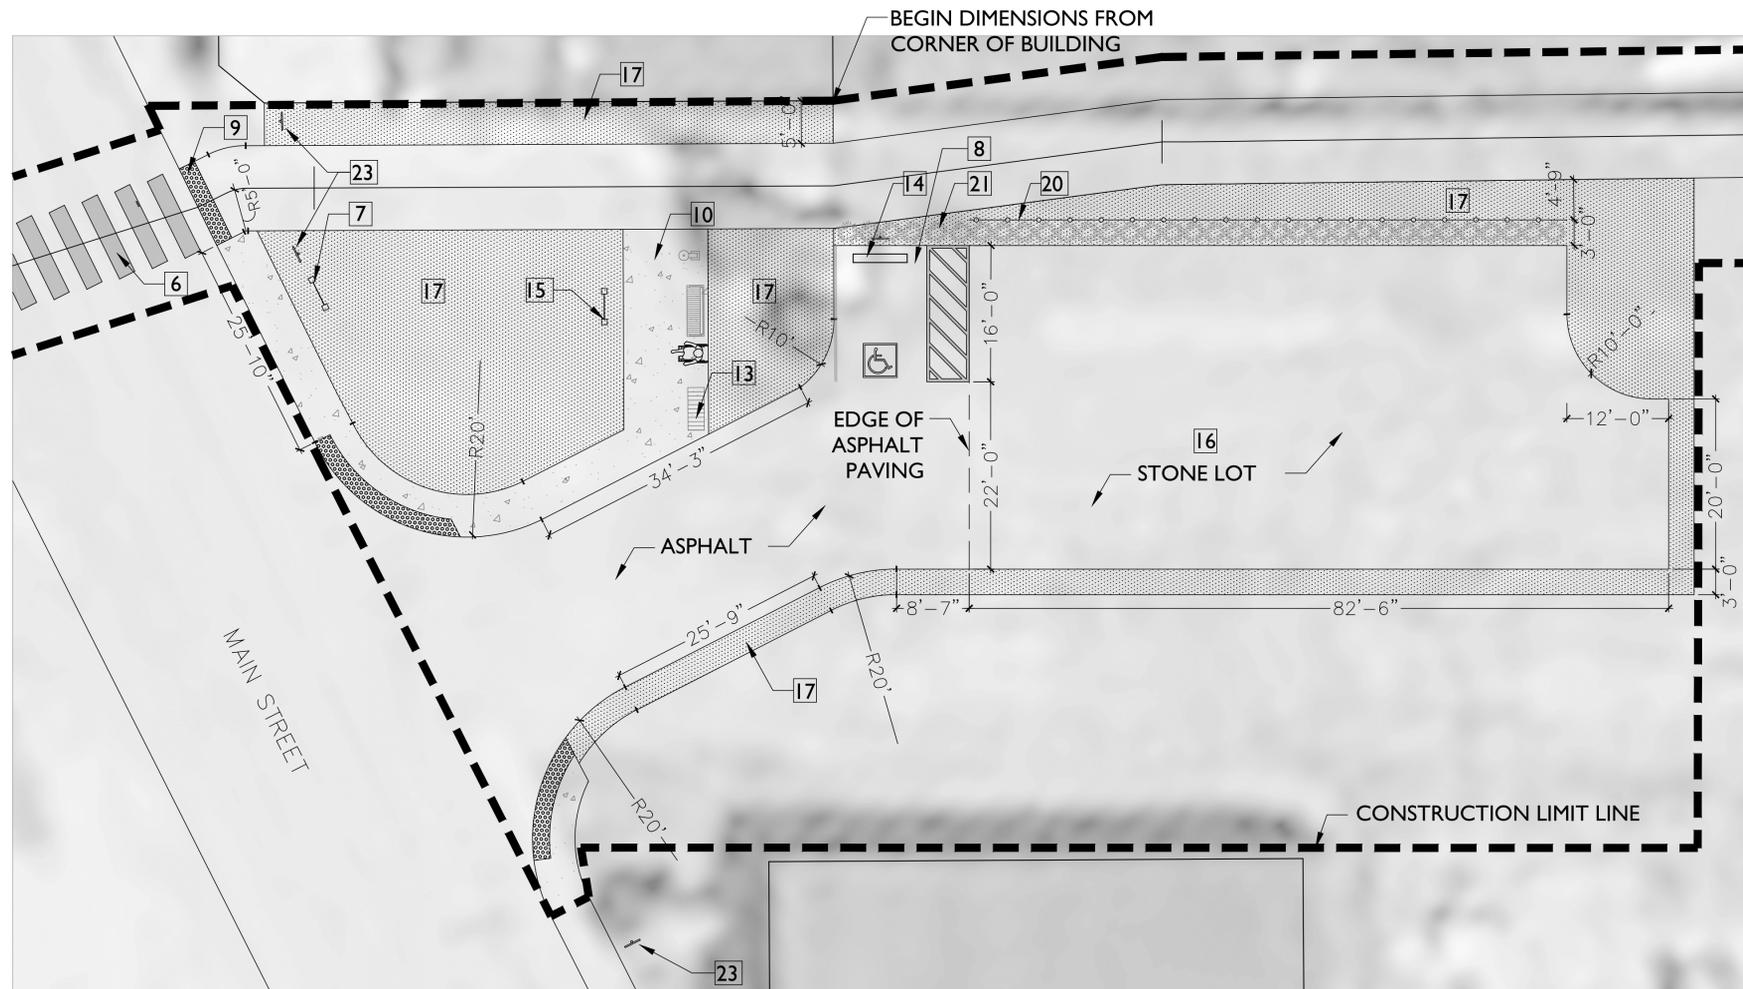

3 ENLARGEMENT: TRAILHEAD PARKING LOT LAYOUT
SCALE 1" = 10' - 0"





Owner
Whitestown Parks & Recreation
6210 S 700 E
Whitestown, IN 46075

Contact:
Nathan Messer
Director
Whitestown Parks & Recreation
317.769.6557

Landscape Architect
GREEN 3, LLC
1104 Prospect Street
Indianapolis, Indiana 46203
p 317. 634. 4110
f 866. 422. 2046
(toll free)
www.green3studio.com


KEY LEGEND

- 1 10' STONE TRAIL. SEE TRAIL TYPICAL SECTION, DETAIL 1, SHEET 10.
- 2 10' COMPACTED SOIL TRAIL. SEE EQUESTRIAN TRAIL TYPICAL SECTION, DETAIL 2, SHEET 10.
- 3 10' ASPHALT TRAIL. SEE TRAIL TYPICAL SECTION, DETAIL 3, SHEET 10.
- 4 12' ASPHALT TRAIL. SEE TRAIL TYPICAL SECTION, DETAIL 4, SHEET 10.
- 5 10' STONE TRAIL ON EXISTING RAILROAD BALLAST. SEE TYPICAL TRAIL SECTION, DETAIL 5, SHEET 11.
- 6 12" WHITE PAINT, CROSSWALK STRIPING, PER MUTCD STANDARDS.
- 7 IDENTITY SIGN. SEE DETAIL 3, SHEET 9.
- 8 ADA PARKING SPACE. SEE DETAIL 1, SHEET 8.
- 9 DETECTABLE WARNING STRIP. TYP.
- 10 CONCRETE PAD WITH AMENITIES. SEE DETAILS 1, 2, AND 3, SHEET 8.
- 11 DRINKING FOUNTAIN. SEE SPECIAL PROVISIONS.
- 12 BENCH. SEE SPECIAL PROVISIONS.
- 13 BIKE RACKS. SEE SPECIAL PROVISIONS.
- 14 WHEEL STOP, CONCRETE.
- 15 INFORMATION SIGN. SEE DETAIL 2, SHEET 9.
- 16 #53 STONE AGGREGATE, 6" MIN., V.I.F. SEE DETAIL 7, SHEET 9.
- 17 MULCHED SEEDINGS. SEE SPECIAL PROVISIONS.
- 18 RELOCATE FENCE. OWNER TO VERIFY IN FIELD.
- 19 PAVING EXCEPTION ON TOWN-OWNED PROPERTY (STA. 29+44 TO STA. 37+45) - NOT IN CONTRACT.
- 20 FENCE. SEE SPECIAL PROVISIONS.
- 21 SHRUBS, BY OTHERS.
- 22 5' CONCRETE SIDEWALK. SEE DETAIL 2, SHEET 8.
- 23 SIGN. SEE SCHEDULE. CONTRACTOR TO FIELD LOCATE AND STAKE PRIOR TO SETTING

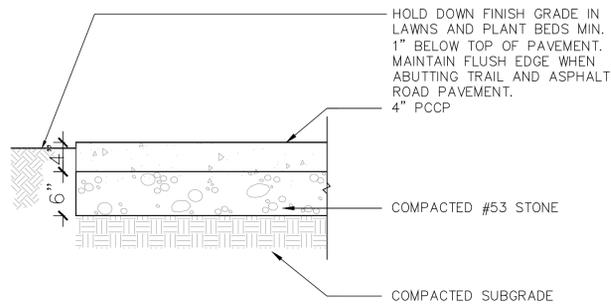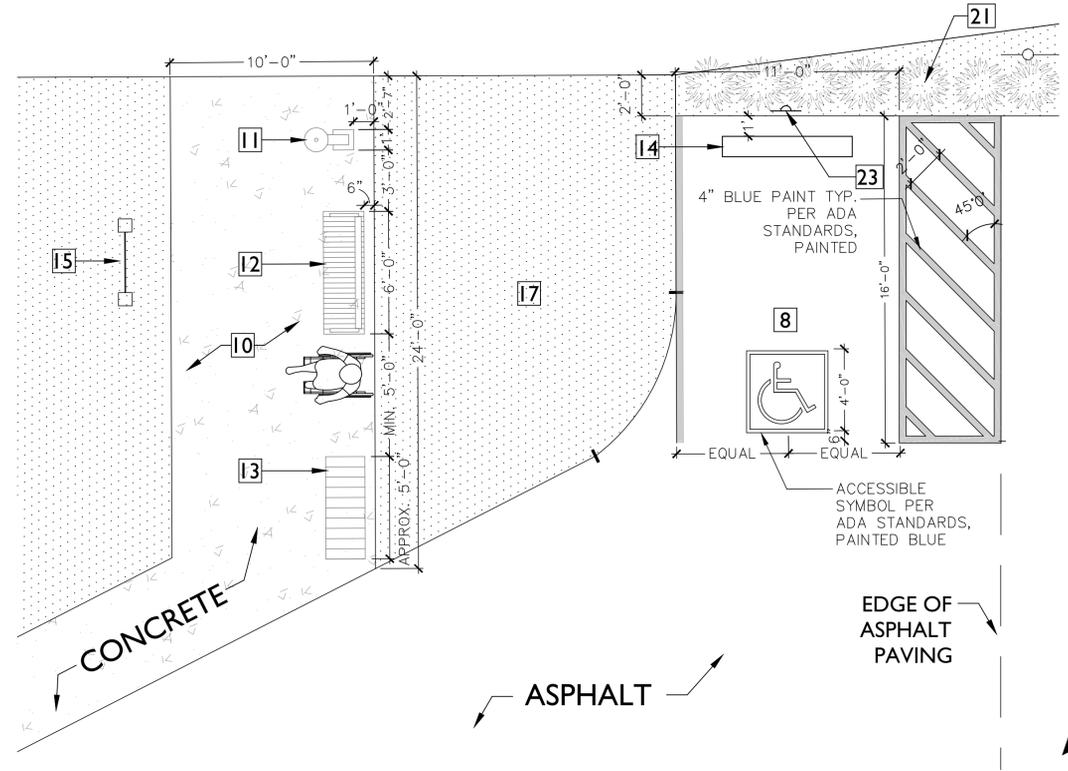


1 TRAILHEAD AMENITY LAYOUT
SCALE 1:50

2 CONCRETE PAD AND SIDEWALK SECTION
NOT TO SCALE

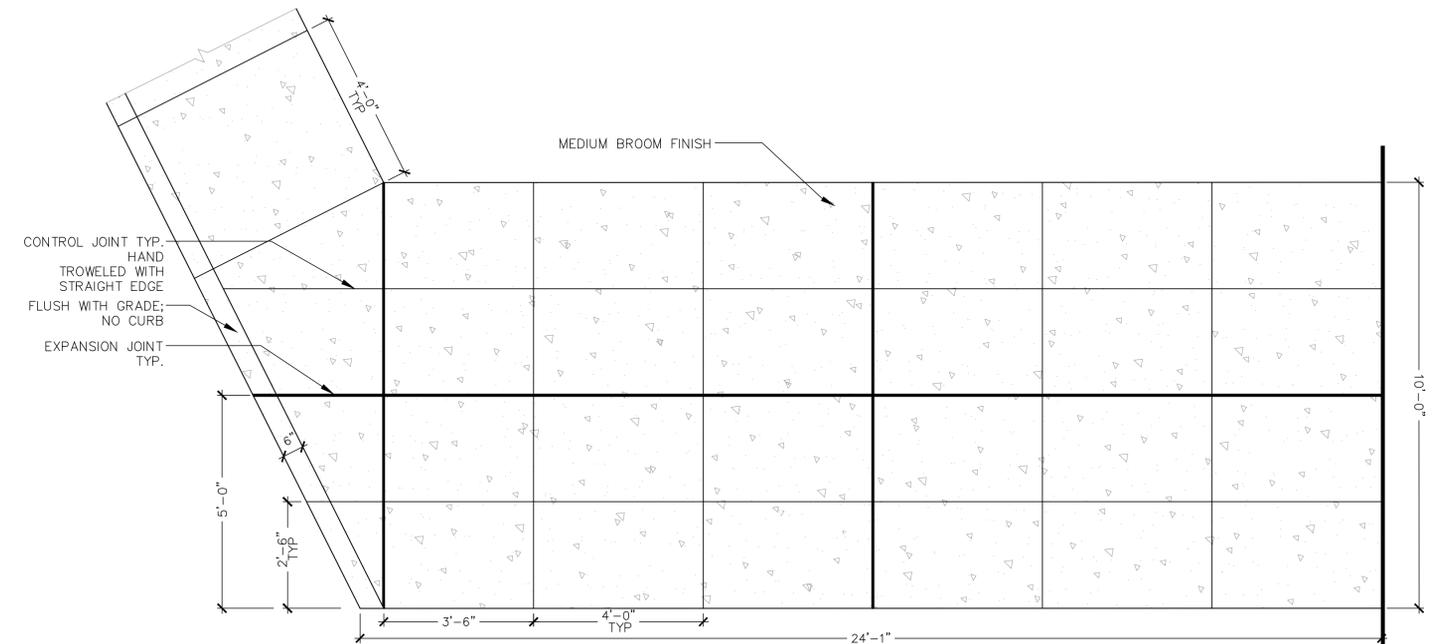

TRAILHEAD CONCRETE PAD SCORING PATTERN AND FINISH
3 SCALE 1/2" = 1'-0"

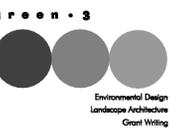

This drawing and its contents are the property of Green 3, LLC, and shall not be reproduced in whole or in part by any means, mechanical or electronic, without express written permission of Green 3, LLC. Copyright 2006, by Green 3, LLC.



SIGNATURE

DRAWN BY: BH, CHECKED BY: SM, APPROVED BY: DK

REVISIONS	
△	△
△	△
△	△
△	△
△	△
△	△

PROJECT #	DATE
1297544	3.25.15


ENLARGEMENTS & DETAILS

- NOTES
1. TRAIL CENTERLINE TO BE FIELD STAKED AND APPROVED BY OWNER PRIOR TO CONSTRUCTION.
 2. FIELD VERIFY ALL DRAINAGE PATTERNS, WET AREAS AND TOPOGRAPHY PRIOR TO CONSTRUCTION. INFORM OWNER OF ANY UNIQUE DRAINAGE SYSTEMS ENCOUNTERED.
 3. MAINTAIN POSITIVE DRAINAGE AWAY FROM TRAIL.


Owner
Whitestown Parks & Recreation
6210 S 700 E
Whitestown, IN 46075

Contact:
Nathan Messer
Director
Whitestown Parks & Recreation
317.769.6557


Landscape Architect
GREEN 3, LLC
1104 Prospect Street
Indianapolis, Indiana 46203
p 317. 634. 4110
f 866. 422. 2046
(toll free)
www.green3studio.com

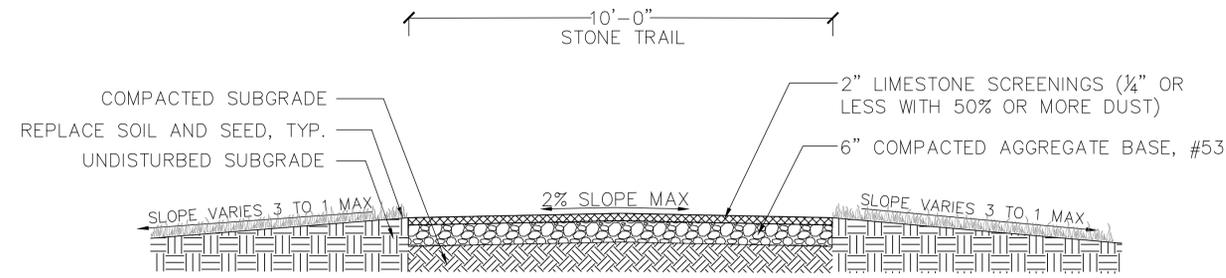


① 10' STONE TRAIL TYPICAL SECTION
POB (0+00) TO STA. 29+44
SCALE 1/2" = 1' - 0"

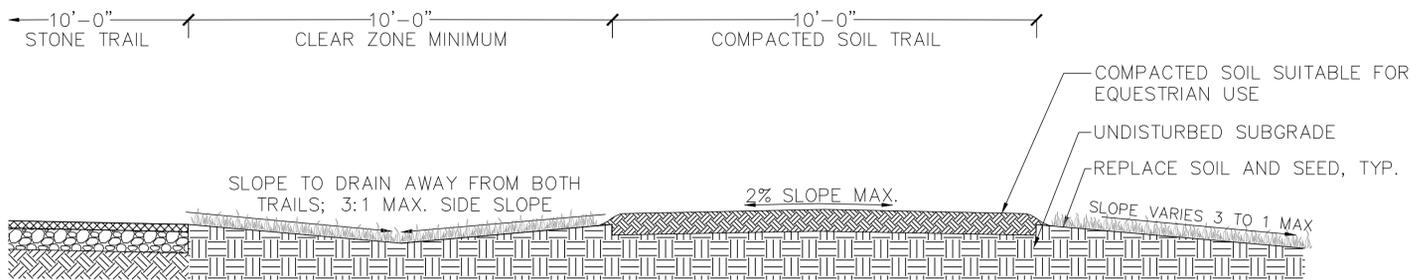


② EQUESTRIAN TRAIL TYPICAL SECTION
POB (0+00) TO STA. 25+00
SCALE 1/2" = 1' - 0"

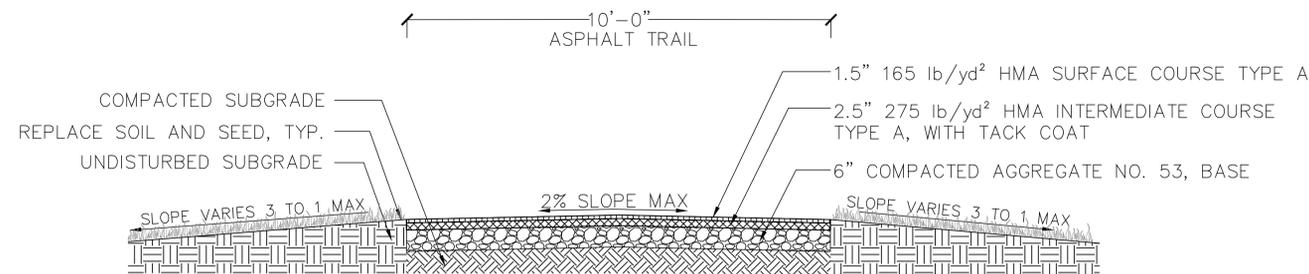

③ 10' ASPHALT TRAIL TYPICAL SECTION
STA. 37+67 TO STA. 44+ 27, STA. 44+54 TO STA. 45+00, STA. 46+34 TO STA. 52+85
SCALE 1/2" = 1' - 0"

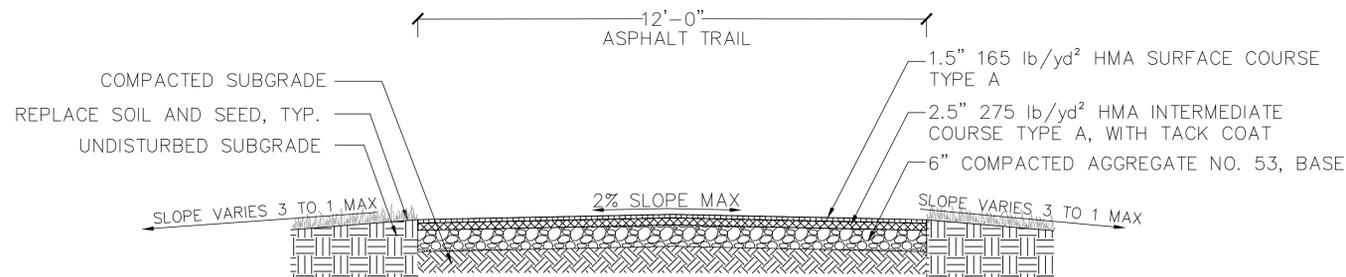

④ 12' ASPHALT TRAIL TYPICAL SECTION
STA. 45+00 TO STA. 46+34
SCALE 1/2" = 1' - 0"

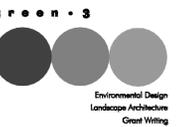

This drawing and its contents are the property of Green 3, LLC, and shall not be reproduced in whole or in part by any means, mechanical or electronic, without express written permission of Green 3, LLC. Copyright 2006, by Green 3, LLC.



Dawn Kroft
SIGNATURE


SIGNATURE		
DRAWN BY	CHECKED BY	APPROVED BY
BH	SM	DK

REVISIONS	
△	△
△	△
△	△
△	△
△	△
△	△

PROJECT #	DATE
1297544	3.25.15

TYPICAL TRAIL SECTIONS

SHEET NUMBER

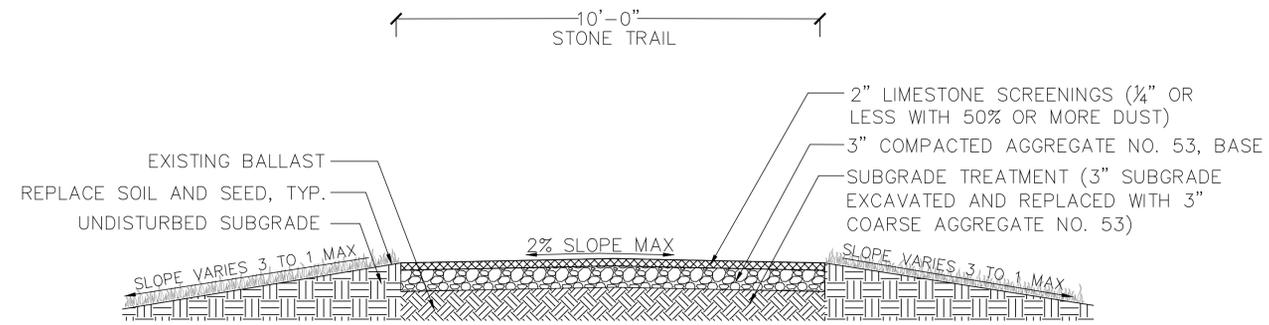

5 STONE TRAIL ON EXISTING RAILROAD BALLAST TYPICAL SECTION
 STA. 53+08 TO POE (91+06)

SCALE 1/2" = 1' - 0"

NOTES

1. TRAIL CENTERLINE TO BE FIELD STAKED AND APPROVED BY OWNER PRIOR TO CONSTRUCTION.
2. FIELD VERIFY ALL DRAINAGE PATTERNS, WET AREAS AND TOPOGRAPHY PRIOR TO CONSTRUCTION. INFORM OWNER OF ANY UNIQUE DRAINAGE SYSTEMS ENCOUNTERED.
3. MAINTAIN POSITIVE DRAINAGE AWAY FROM TRAIL.
4. TRAIL CENTERLINE TO BE LOCATED ON APPARENT BALLAST CENTERLINE UNLESS OTHERWISE NOTED.

Whitestown IN

Farm Heritage Trail

Owner


Whitestown Parks & Recreation
 6210 S 700 E
 Whitestown, IN 46075

Contact:

Nathan Messer
 Director
 Whitestown Parks & Recreation
 317.769.6557

Landscape Architect

GREEN 3, LLC
 1104 Prospect Street
 Indianapolis, Indiana
 46203
 p 317. 634. 4110
 f 866. 422. 2046
 (toll free)
 www.green3studio.com

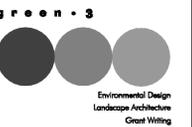

This drawing and its contents are the property of Green 3, LLC, and shall not be reproduced in whole or in part by any means, mechanical or electronic, without express written permission of Green 3, LLC. Copyright 2006, by Green 3, LLC.



Dawn Kroft
 SIGNATURE

DRAWN BY	CHECKED BY	APPROVED BY
BH	SM	DK

REVISIONS	
△	△
△	△
△	△
△	△
△	△
△	△
△	△

PROJECT #	DATE
1297544	3.25.15

SHEET TITLE

TYPICAL TRAIL SECTIONS

SHEET NUMBER